

DATE:09-25-2008

DRAWN BY: TYSON HACKIN (COMLINK LS)

CHECKED BY: MIKE HANSEN

FILE: T-MOBILE/KENNEDY JUNIOR HIGH SCHOOL

REVISIONS

DATE	DESCRIPTION	INITIALS
09-25-2008	ZONING DRAWINGS	TLH

NOT VALID UNLESS SIGNED

· · **T** · · Mobile ·

121 W. Election Rd.
Suite 330
Draper, UT 84020
801.860.0086
Fax 801.816.4420

GOMLINK
LAND SERVICES

**860 EAST 4500 SOUTH SUITE 312
SUITE 312
SALT LAKE CITY, UTAH 84107
801-288-4033**

SITE NUMBER:

SL01569B


**4486 SOUTH 4800 WEST
WEST VALLY CITY, UT. 84120**

NOTE:

VERIFY WITH PLANNING AND ZONING APPROVALS AND "FINAL" SITE CONFIGURATION SHEET FROM R.F. ENGINEER.

CONSTRUCTION PLAN KEYED NOTES

- 1 LEASE AREA LINE, REFER TO SHEET 0-1 FOR ADDITIONAL INFORMATION. (16' x 16')
- 2 CONCRETE PAD (8x12)
- 3 PRIMARY BASE TRANSCEIVER STATION (BTS) LOCATION (PROVIDED BY T-MOBILE).
- 4 SECONDARY BASE TRANSCEIVER STATION (BTS) LOCATION (PROVIDED BY T-MOBILE).
- 5 SYSTEM DEMARCATION CABINET (BASE CONNECTION TO BTS UNITS)
TELEPHONE CONNECTION AND ANTENNA CONNECTION
- 6 NEW ANTENNA SUPPORT STRUCTURE FOUNDATION
ENGINEERING DONE BY OTHERS
- 7 NEW 60' ANTENNA SUPPORT STRUCTURE (PROVIDED BY T-MOBILE)
SEE T-MOBILE PROJECT MANUAL FOR EXACT TYPE
- 8 PCS FLUSH MOUNT ANTENNAS (PROVIDED BY T-MOBILE)
- 9 COAXIAL CABLING TO ANTENNAS (PROVIDED BY T-MOBILE)
- 10 SEE SHEETS 0-2, 0-3, 0-4 FOR GROUNDING TYPICAL
- 11 PEDESTAL MOUNTED WAVE GUIDE BRIDGE
- 12 NEW 6" CHAIN LINK FENCE TO SURROUND LEASE AREA PERIMETER
- 13 6" WIDE SWINGING CHAIN LINK GATE
(TO MATCH EXISTING GATES ON PREMISES)
- 14 TWO SPOTLIGHTS WITH 2 HOUR TIMERS MOUNTED ON 6" METAL POLE WITH 1" FRAME
- 15 GPS ANTENNA (PROVIDED BY T-MOBILE)
- 16 BATTERY CABINET
(PROVIDED BY T-MOBILE).
- 17 METER BASE AND TELCO BOX PEDESTAL

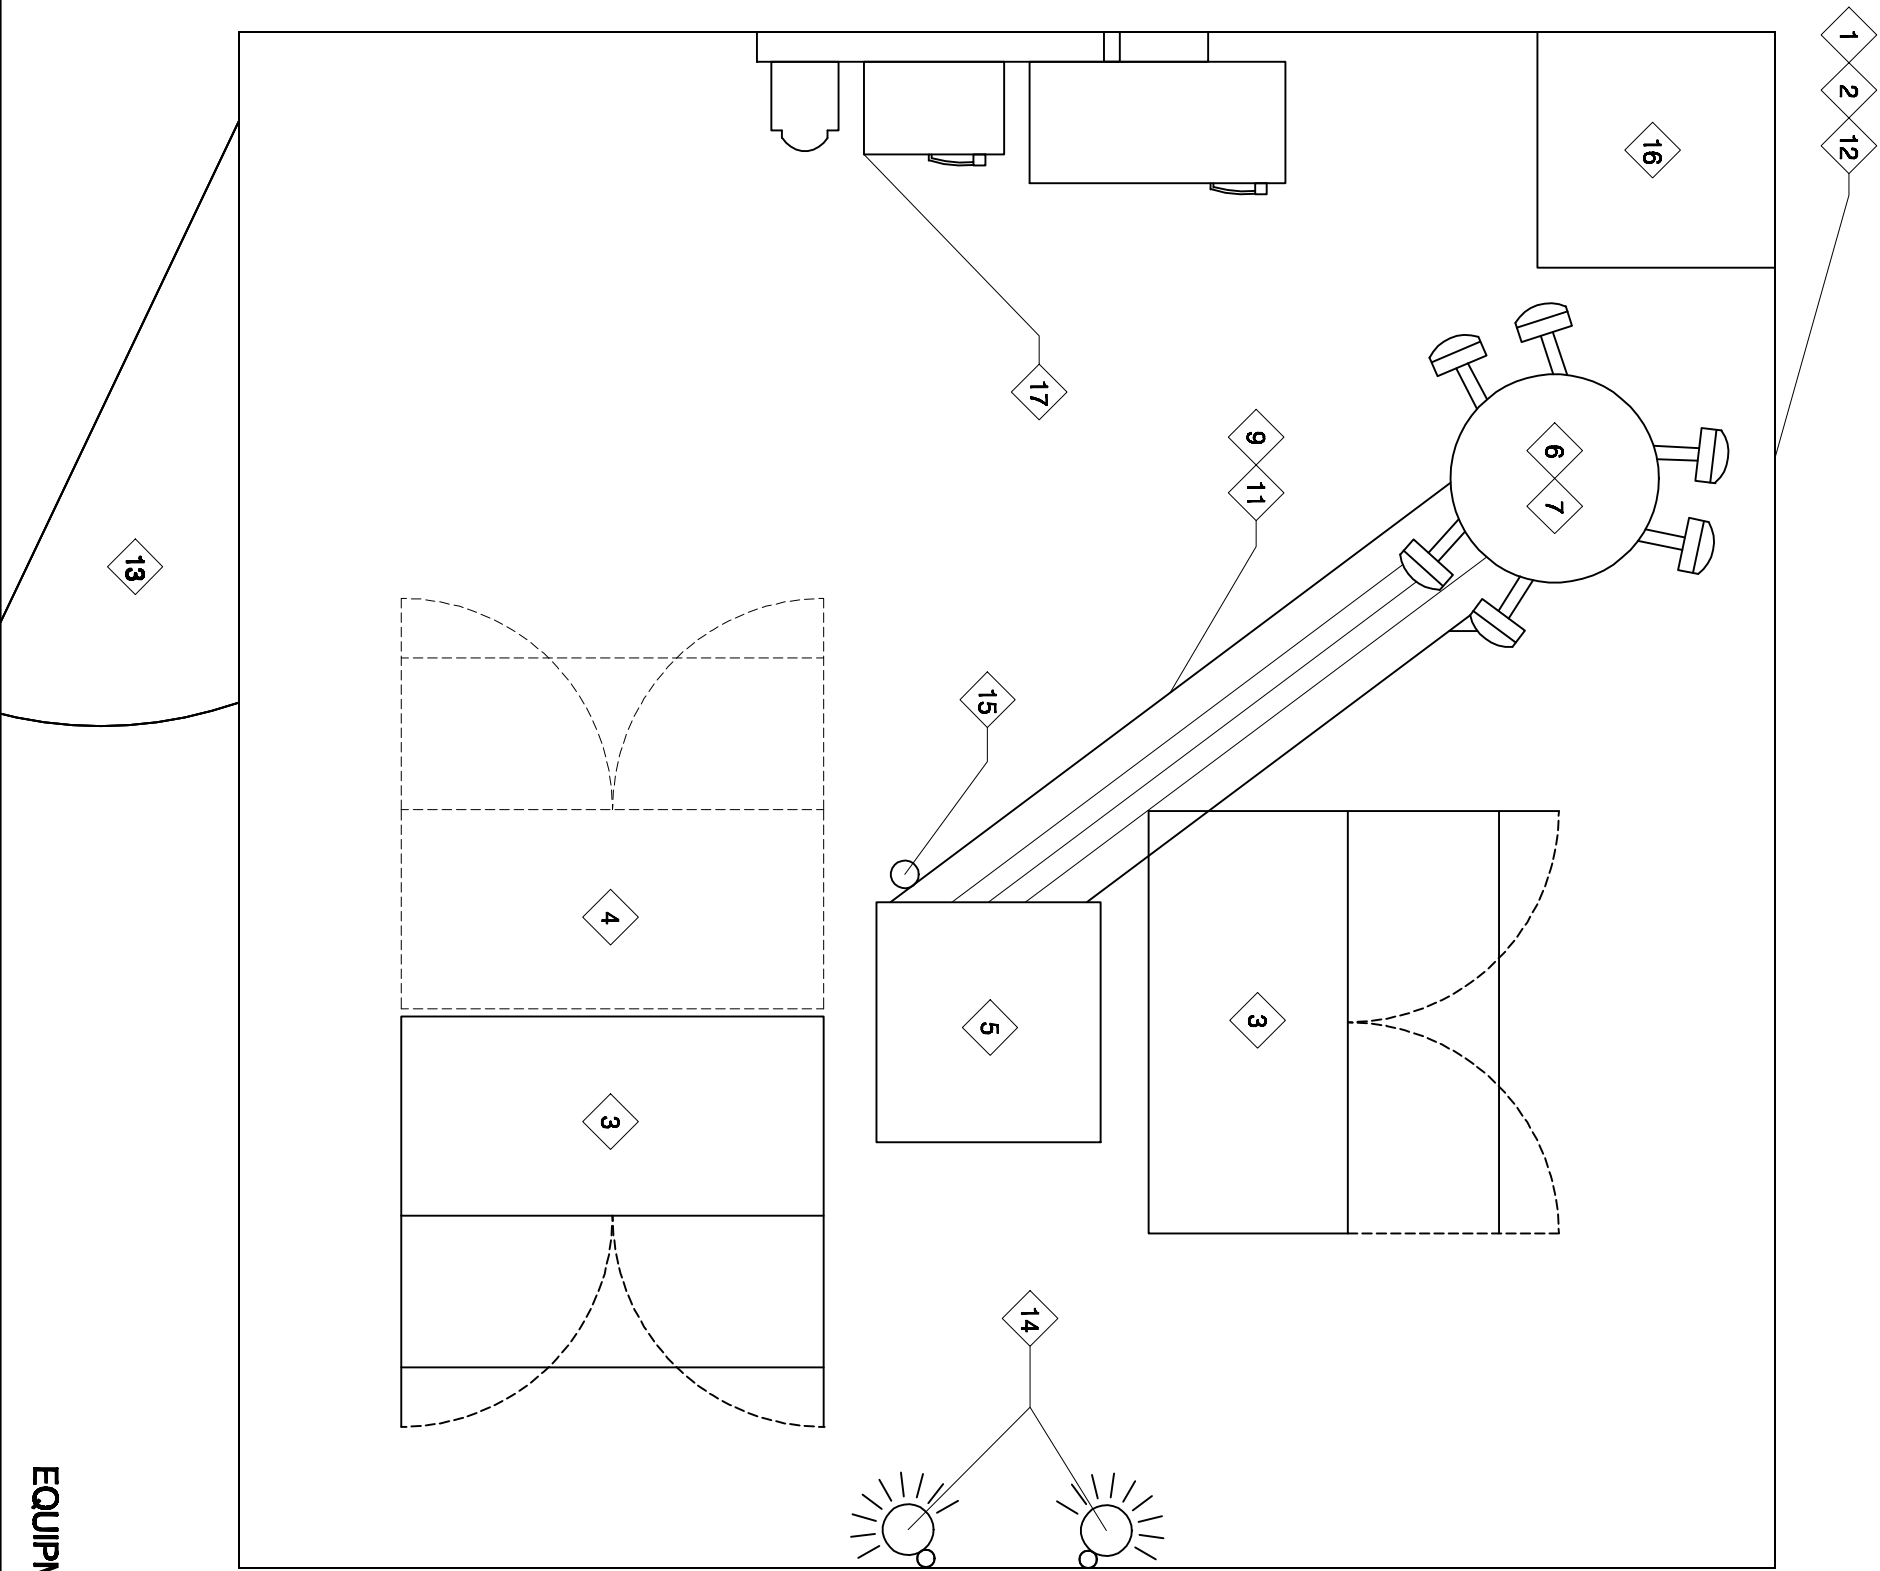

MAGNETIC NORTH

EQUIPMENT PLAN

SCALE: 1/2" = 1'-0"

